


CIS Type 1770 Protection Bollards

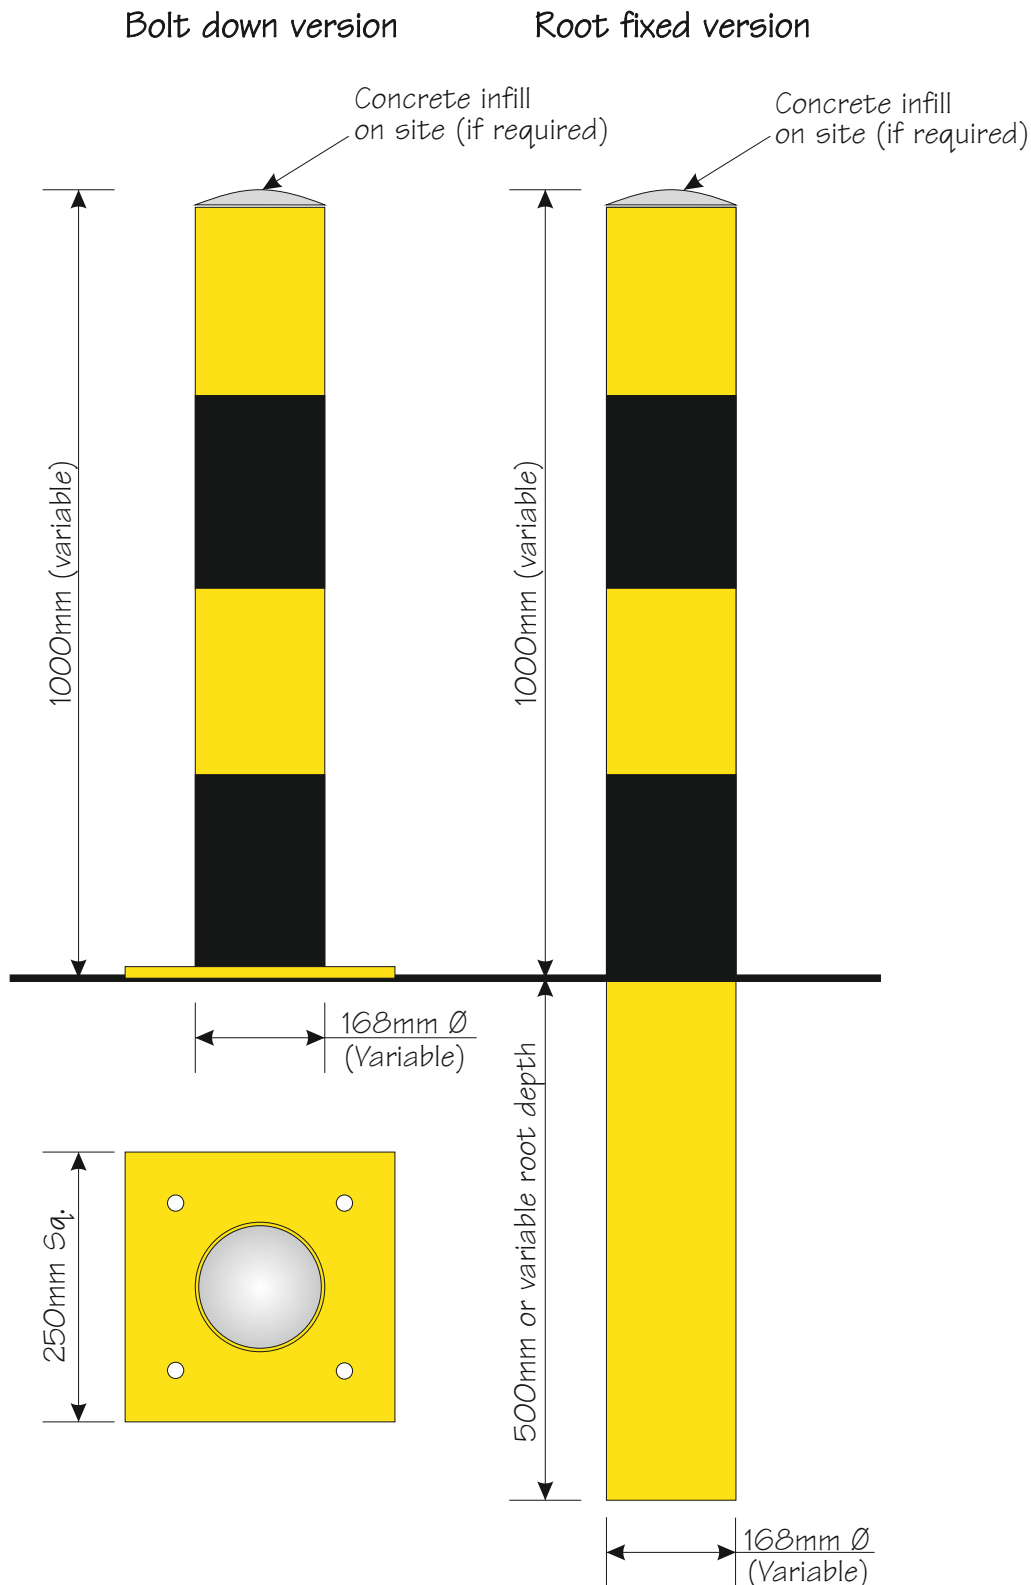

Drawing No.
DS1770-PB

Drawn
NAK

Date
16.09.15

Scale
NTS

Checked

CIS Street Furniture
Home Farm
Shere Road
Albury
Guildford
GU5 9BL

Tel: 01483 203 388

Specification:

168.3mm x 5mm wall thickness CHS tube to: BS EN 10219-1: 1997

250mm square x 10mm thick base plate (Option)

4 x 20mm dia. holes for M16 bolts (supplied by others)

Variable root depths and heights available

Flat or semi dome cap with option for concrete fill on site, (if required.)

Finish:

Galvanised to: BS EN ISO 1461: 2009 Powder Coated, 250mm deep black vinyl bands.